


BUILDING REFS.

REF	DESCRIPTION
A	MSW RECEPTION HALL
B	BIO-OXIDATION HALL
C	COMBINED BUNKER
D	DIESEL FUEL STATION
E	DUST FILTERS
F	OVERSIZE RCY LANE
G	WORKSHOP WITH WELFARE & CONTROL ROOM ABOVE
H	ACT BUNKER
I	ASH BUNKER
J	TURBINE
K	SUB-STATION
L	COOLING SYSTEM CONDENSER
M	WATER TANK (FIRE)
N	FIRE WATER PUMPING STATION
P	ATT HALL
R	EDUCATION CENTRE AND OFFICES
S	STACK
T	RAINWATER HARVEST TANK
U	LEACHATE STORAGE TANK
V	HV INCOMING
W	GATEHOUSE AND WEIGHBRIDGE CONTROL OFFICE
X	BIOFILTERS
Y	STAIRCASE AND WALKWAY

REFER TO:
FIGURE 4.3 FOR CROSS SECTION REFERENCES

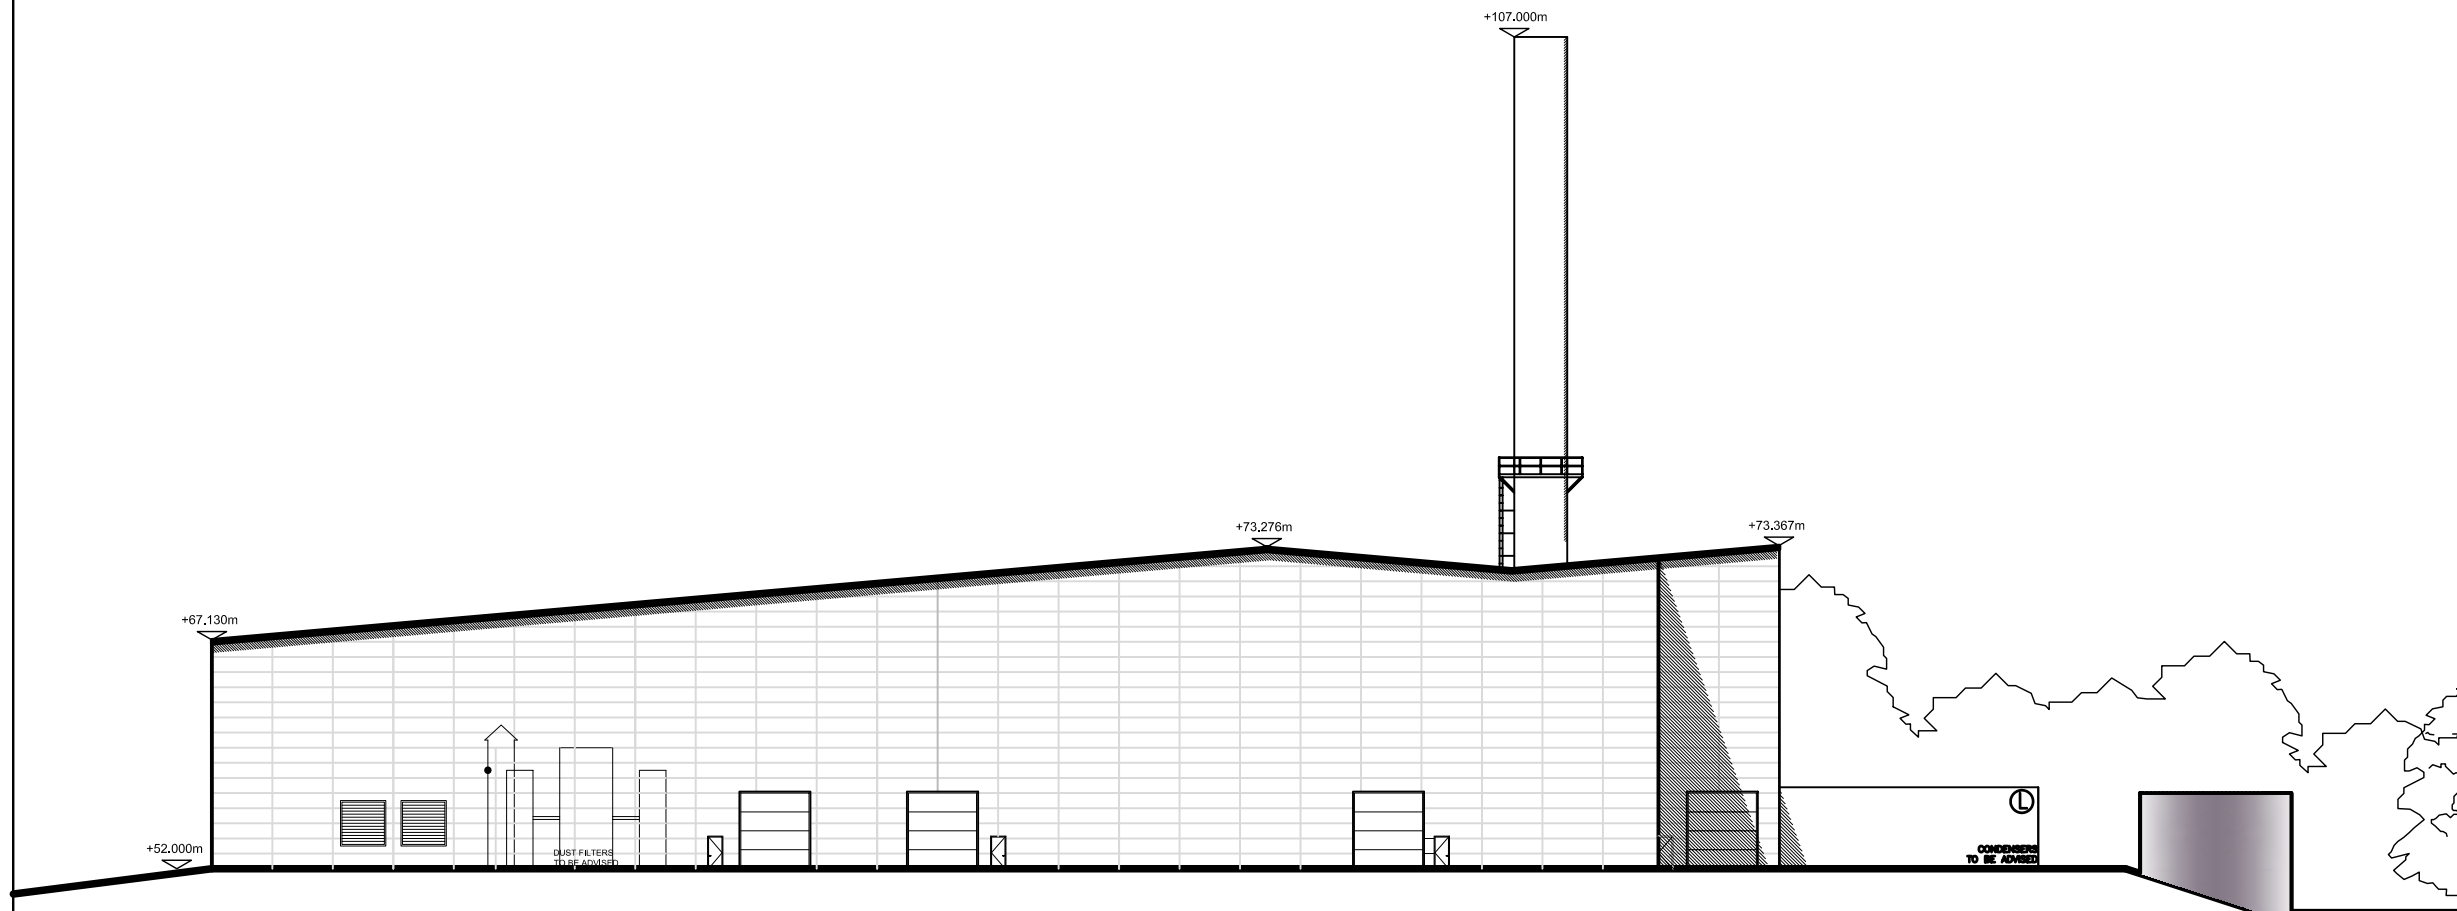

EAST ELEVATION

Original Drawings Produced By:
Scott Wilson Ltd
Brunel House
54 Princess St
Manchester M1 6HS
Telephone (0161) 907 3500
Fax (0161) 907 3501
Taken from Scott Wilson drawing D124019-SIN-1103



3RD FLOOR
34 LISBON ST.
LEEDS
LS1 4LX
TEL: 0113 220 6190
FAX: 0113 243 9161

THIS DRAWING IS NOT TO BE SCALED ALL DIMENSIONS TO BE CHECKED ON SITE DISCREPANCIES, AMBIGUITIES AND/OR OMISSIONS BETWEEN THIS DRAWING AND INFORMATION GIVEN ELSEWHERE MUST BE REPORTED IMMEDIATELY TO THIS OFFICE FOR CLARIFICATION BEFORE PROCEEDING

PROJECT

Sinfin Lane WTF

TITLE

Process Building -
East Elevation

SCALE
1:500 @ A3

DRAWN BY
AT

DATE
May 2009

CHECKED
JS

CAD FILE

PROJECT NUMBER
DLE1727

DRAWING NUMBER
Figure 4.6

