



SECTION B-B (gridline 21)

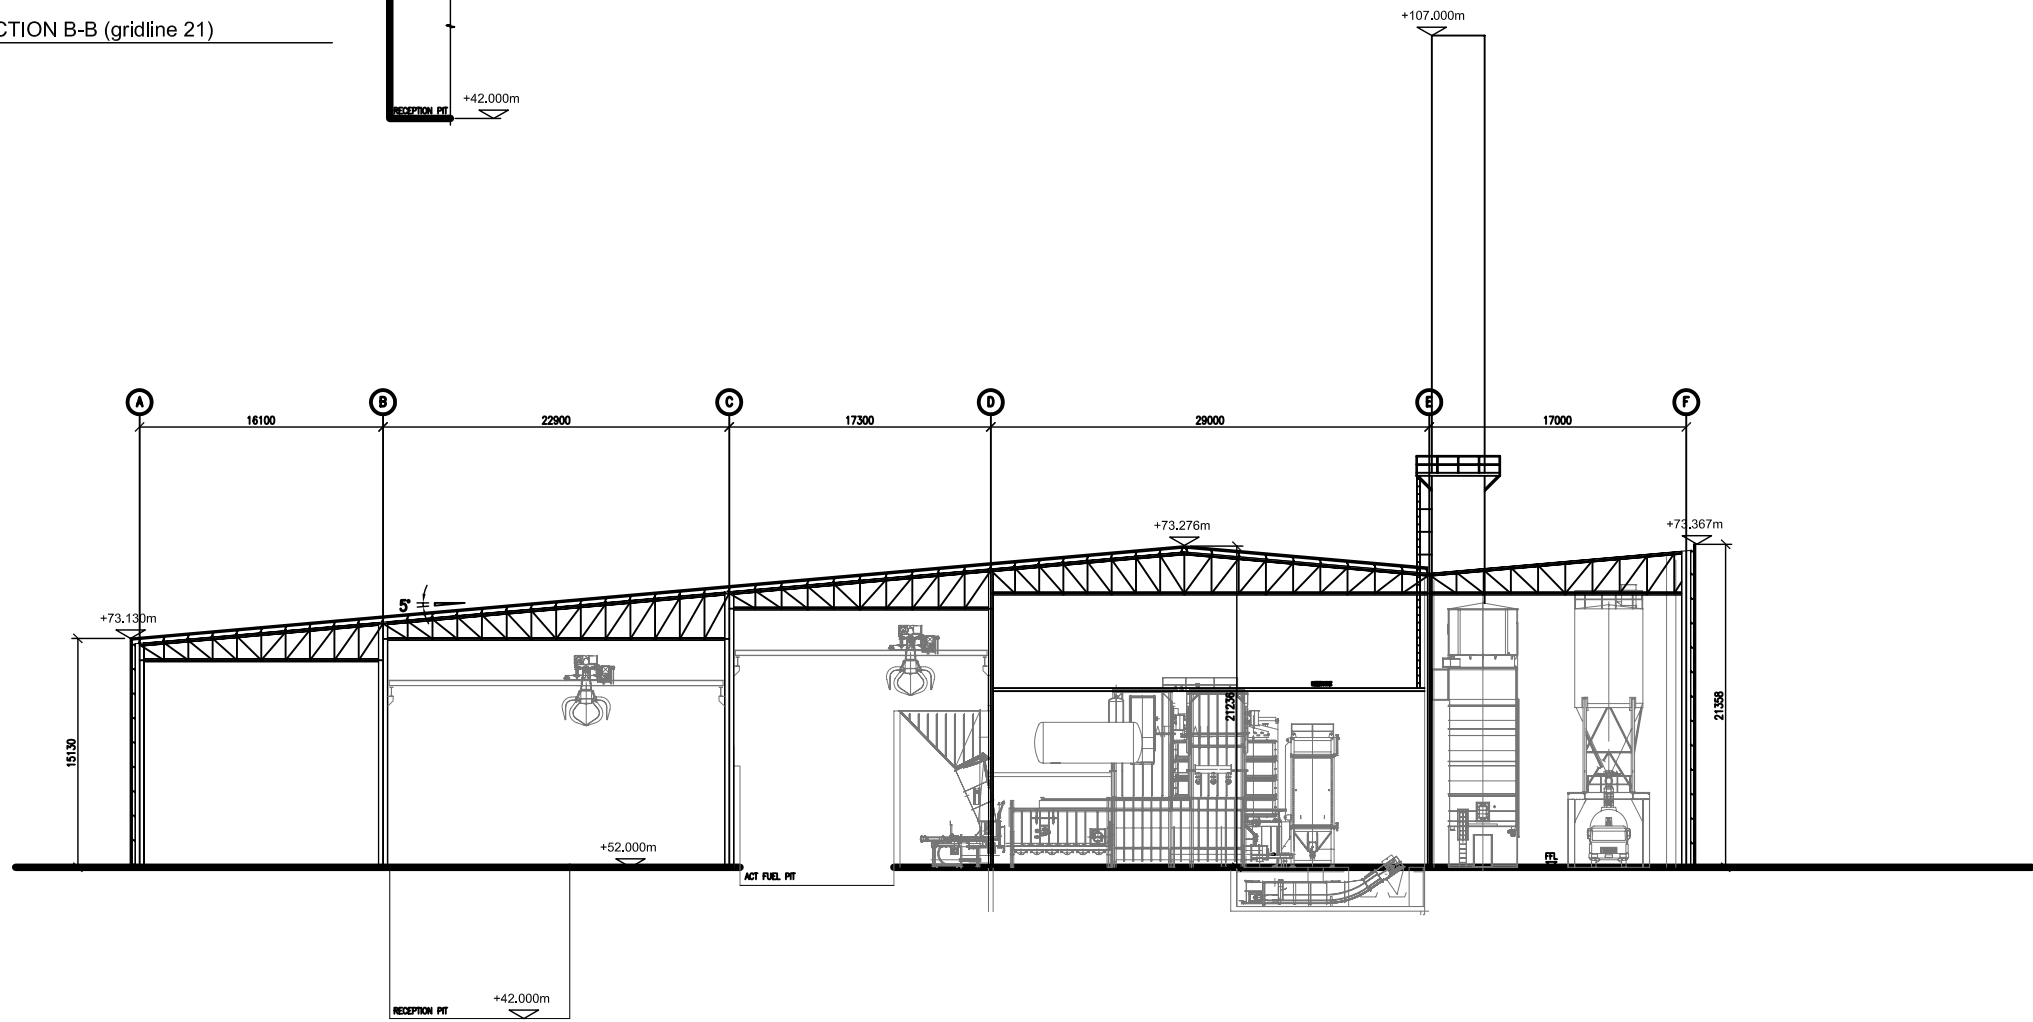

SECTION A-A (Gridline 25)

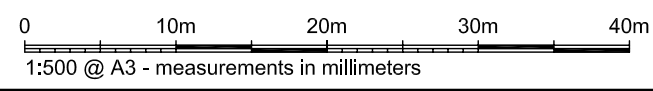

BUILDING REFS.

REF	DESCRIPTION
A	MSW RECEPTION HALL
B	BIO-OXIDATION HALL
C	COMBINED BUNKER
D	DIESEL FUEL STATION
E	DUST FILTERS
F	OVERSIZE RCV LANE
G	WORKSHOP WITH WELFARE & CONTROL ROOM ABOVE
H	ACT BUNKER
I	ASH BUNKER
J	TURBINE
K	SUB-STATION
L	COOLING SYSTEM CONDENSER
M	WATER TANK (FIRE)
N	FIRE WATER PUMPING STATION
P	ATT HALL
R	EDUCATION CENTRE AND OFFICES
S	STACK
T	RAINWATER HARVEST TANK
U	LEACHATE STORAGE TANK
V	HV INCOMING
W	GATEHOUSE AND WEIGHBRIDGE CONTROL OFFICE
X	BIOFILTERS
Y	STAIRCASE AND WALKWAY

REFER TO:
FIGURE 4.3 FOR CROSS SECTION REFERENCES

Original Drawings Produced By:
Scott Wilson Ltd
Brunel House
54 Princess St
Manchester M1 6HS
Telephone (0161) 907 3500
Fax (0161) 907 3501
Taken from Scott Wilson drawing D124019-SIN-1106



3RD FLOOR
34 LISBON ST.
LEEDS
LS1 4LX
TEL: 0113 220 6190
FAX: 0113 243 9161

THIS DRAWING IS NOT TO BE SCALED ALL DIMENSIONS TO BE CHECKED ON SITE DISCREPANCIES, AMBIGUITIES AND/OR OMISSIONS BETWEEN THIS DRAWING AND INFORMATION GIVEN ELSEWHERE MUST BE REPORTED IMMEDIATELY TO THIS OFFICE FOR CLARIFICATION BEFORE PROCEEDING

PROJECT		
Sinfin Lane WTF		
TITLE		
Process Building Section		
SCALE	DRAWN BY	
1:500 @ A3	AT	
DATE	CHECKED	
May 2009	JS	
CAD FILE		
PROJECT NUMBER	DRAWING NUMBER	REV
DLE1727	Figure 4.9	