


**APPENDIX 2.2**

**NEW RAYNESWAY DEVELOPMENT MASTERPLAN**

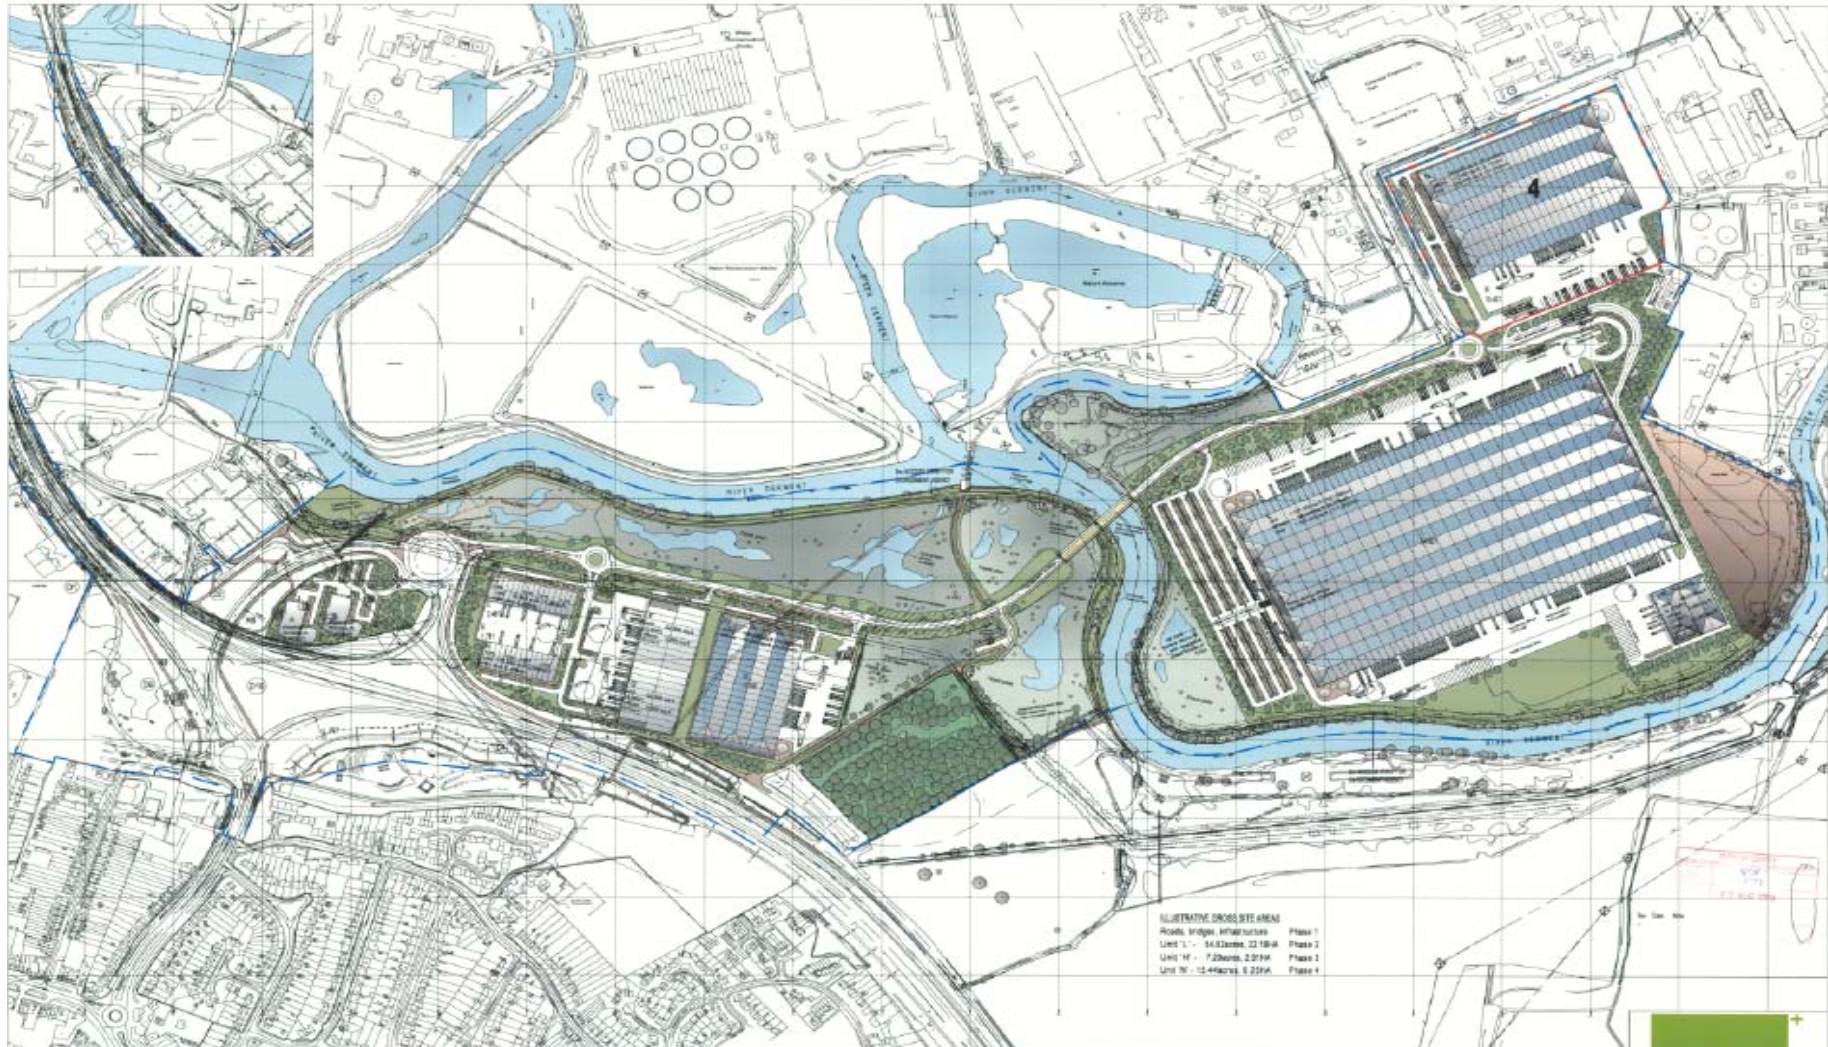

New Raynesway, DERBY - Illustrative Masterplan for Unit 'N'

STEPHEN GEORGE & PARTNERS ARCHITECTS & PLANNERS 170 LONDON ROAD LEICESTER LE2 1ND T: 0116 247 0557 F: 0116 254 1095

7871-003 A001  
1:2500@A1

