


APPENDIX 2.3

APPROVED SITE LAYOUT AND ELEVATIONS FOR PLOT N

ILLUSTRATIVE GROSS SITE AREAS
 Roads, bridges, infrastructure Phase 1
 Unit 'L' - 54.82 acres, 22.18HA Phase 2
 Unit 'H' - 7.20 acres, 2.91HA Phase 3
 Unit 'N' - 15.44 acres, 6.25HA Phase 4

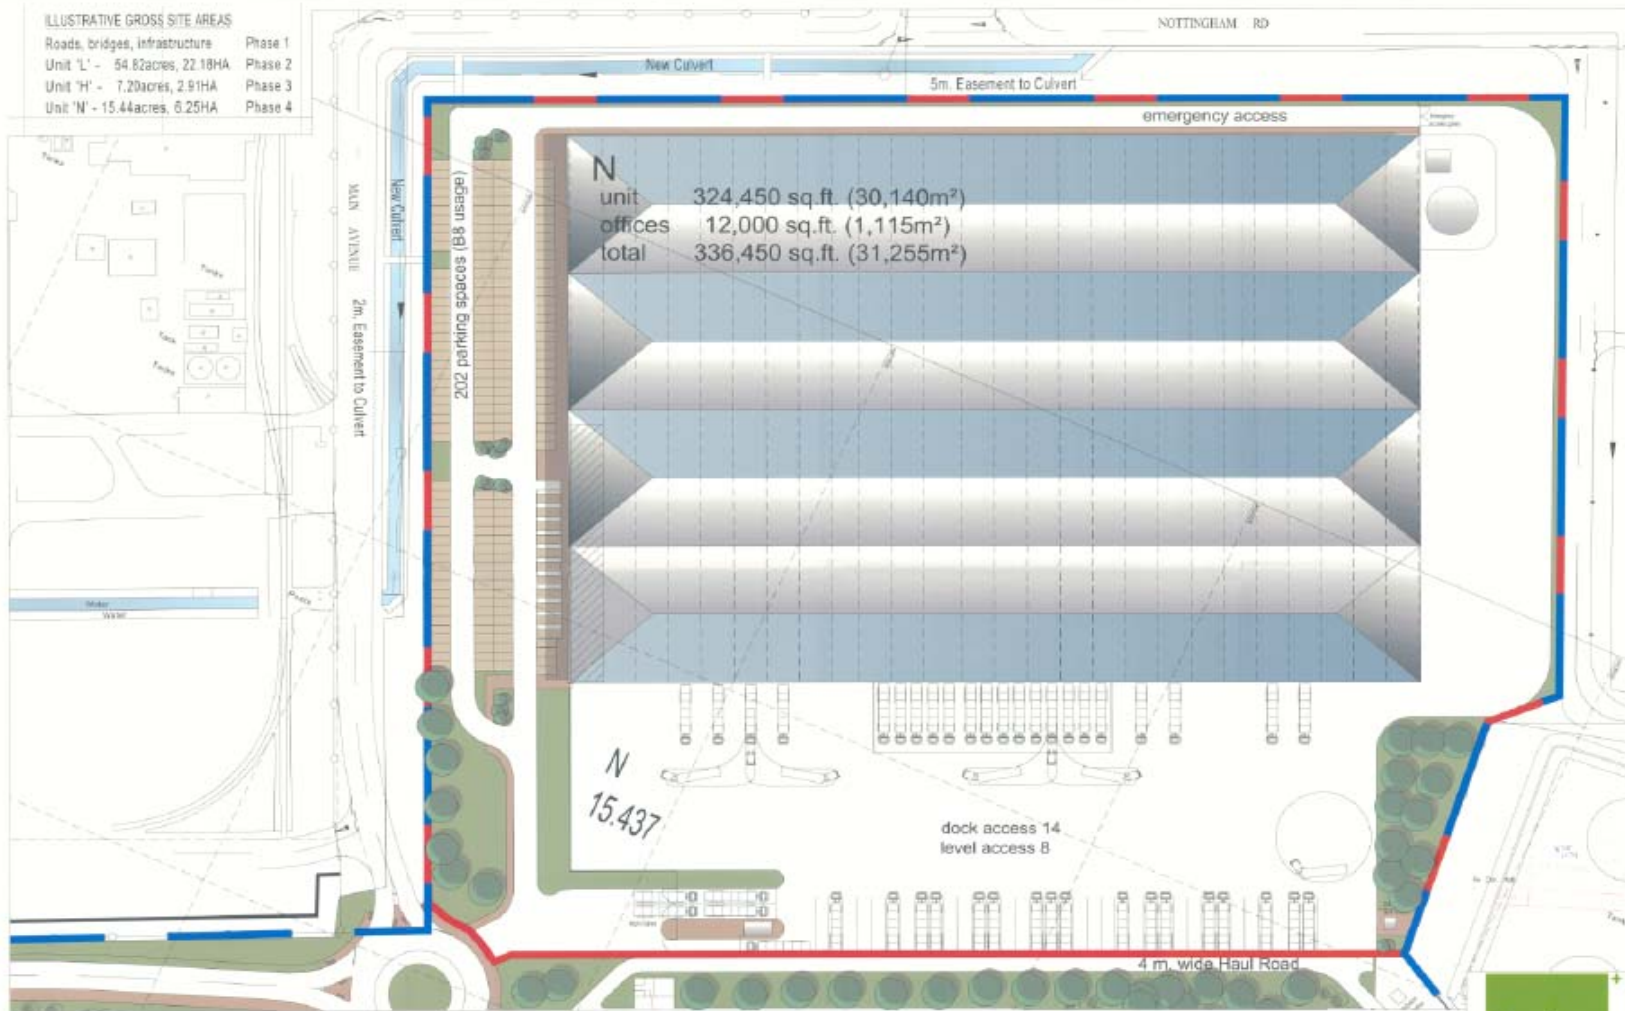

New Raynesway, DERBY - Site Plan for Unit 'N'

STEPHEN GEORGE & PARTNERS ARCHITECTS & PLANNERS 170 LONDON ROAD, LEICESTER, LE2 3ND T: 0116 247 0557 F: 0116 254 1095

7871-003 Add
1:600 GA1



