



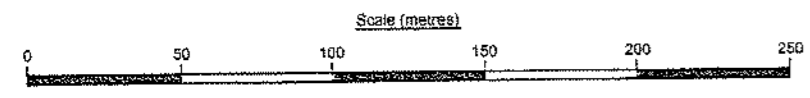

DO NOT SCALE: Contractor to check all dimensions and report any omissions or errors

- KEY**
- SITE BOUNDARY
 - INTERNAL AREA BOUNDARY
 - NORTH/SOUTH BOUNDARY
- PREVIOUS SITE INVESTIGATION**
- ⊙ BH001 LOCATION OF NOVACETA BOREHOLE
 - ⊙ BH002 LOCATION OF TRAVERS MORGAN BOREHOLE 1992
 - ⊙ BH003 LOCATION OF TRAVERS MORGAN BOREHOLE 1992
 - ⊙ BH004 LOCATION OF DERMET CO-GENERATION BOREHOLES 1992
 - ⊙ BH005 LOCATION OF CORTEX BOREHOLES 1997
 - ⊙ BH006 LOCATION OF EXPLORATION ASSOCIATES BOREHOLE FOR ONE ARUP & PARTNERS
- PREVIOUS WYSE SITE INVESTIGATION**
- ⊙ BH007 LOCATION OF TRIAL PIT DEC 1999
 - ⊙ BH008 LOCATION OF BOREHOLE DEC 1999
 - ⊙ BH009 LOCATION OF TRIAL PIT APR 2000
 - ⊙ BH010 LOCATION OF BOREHOLE APR 2000
 - ⊙ BH011 LOCATION OF TRIAL PIT JUNE 2000
 - ⊙ BH012 LOCATION OF BOREHOLE JUNE 2000
 - ⊙ BH013 LOCATION OF WINDOW SAMPLE JUNE 2000
 - ⊙ BH014 LOCATION OF TRIAL PIT DEC 2000
- WYSE PHASE 1 SUPPLEMENTARY SITE INVESTIGATION - APRIL 2002**
- ⊙ BH015 INDICATES LOCATION OF TRIAL PIT
 - ⊙ BH016 INDICATES LOCATION OF BOREHOLE
 - ⊙ BH017 INDICATES LOCATION OF DEEP BOREHOLE
 - ⊙ BH018 INDICATES LOCATION OF BOREHOLE WITH YELLOW STEEL AUGER
 - ⊙ BH019 INDICATES LOCATION OF COMPETITOR BOREHOLE
 - ⊙ BH020 INDICATES LOCATION OF MIP
 - ⊙ BH021 INDICATES LOCATION OF PREVIOUS ONE ARUP WELL FROM WHICH GROUNDWATER SAMPLED
 - ⊙ BH022 INDICATES RIVER SAMPLING LOCATION
 - ⊙ BH023 INDICATES RIVER MONITORING LOCATION
- WYSE PHASE 2 SUPPLEMENTARY SITE INVESTIGATION - NOVEMBER 2002**
- ⊙ BH024 LOCATION OF BOREHOLE
 - ⊙ BH025 LOCATION OF TRIAL PIT
- LEGEND**
- [Hatched Box] DIRTY AREA (TEMPORARY FENCING TO BE ERECTED AROUND EACH DIRTY AREA)
 - [Hatched Box] CONTRACTORS CLEAN COMPOUND
 - [Hatched Box] DECONTAMINATION UNIT
 - [Hatched Box] WHEEL WASH (IF NEEDED)
 - [Star Symbol] DUST MONITOR LOCATION

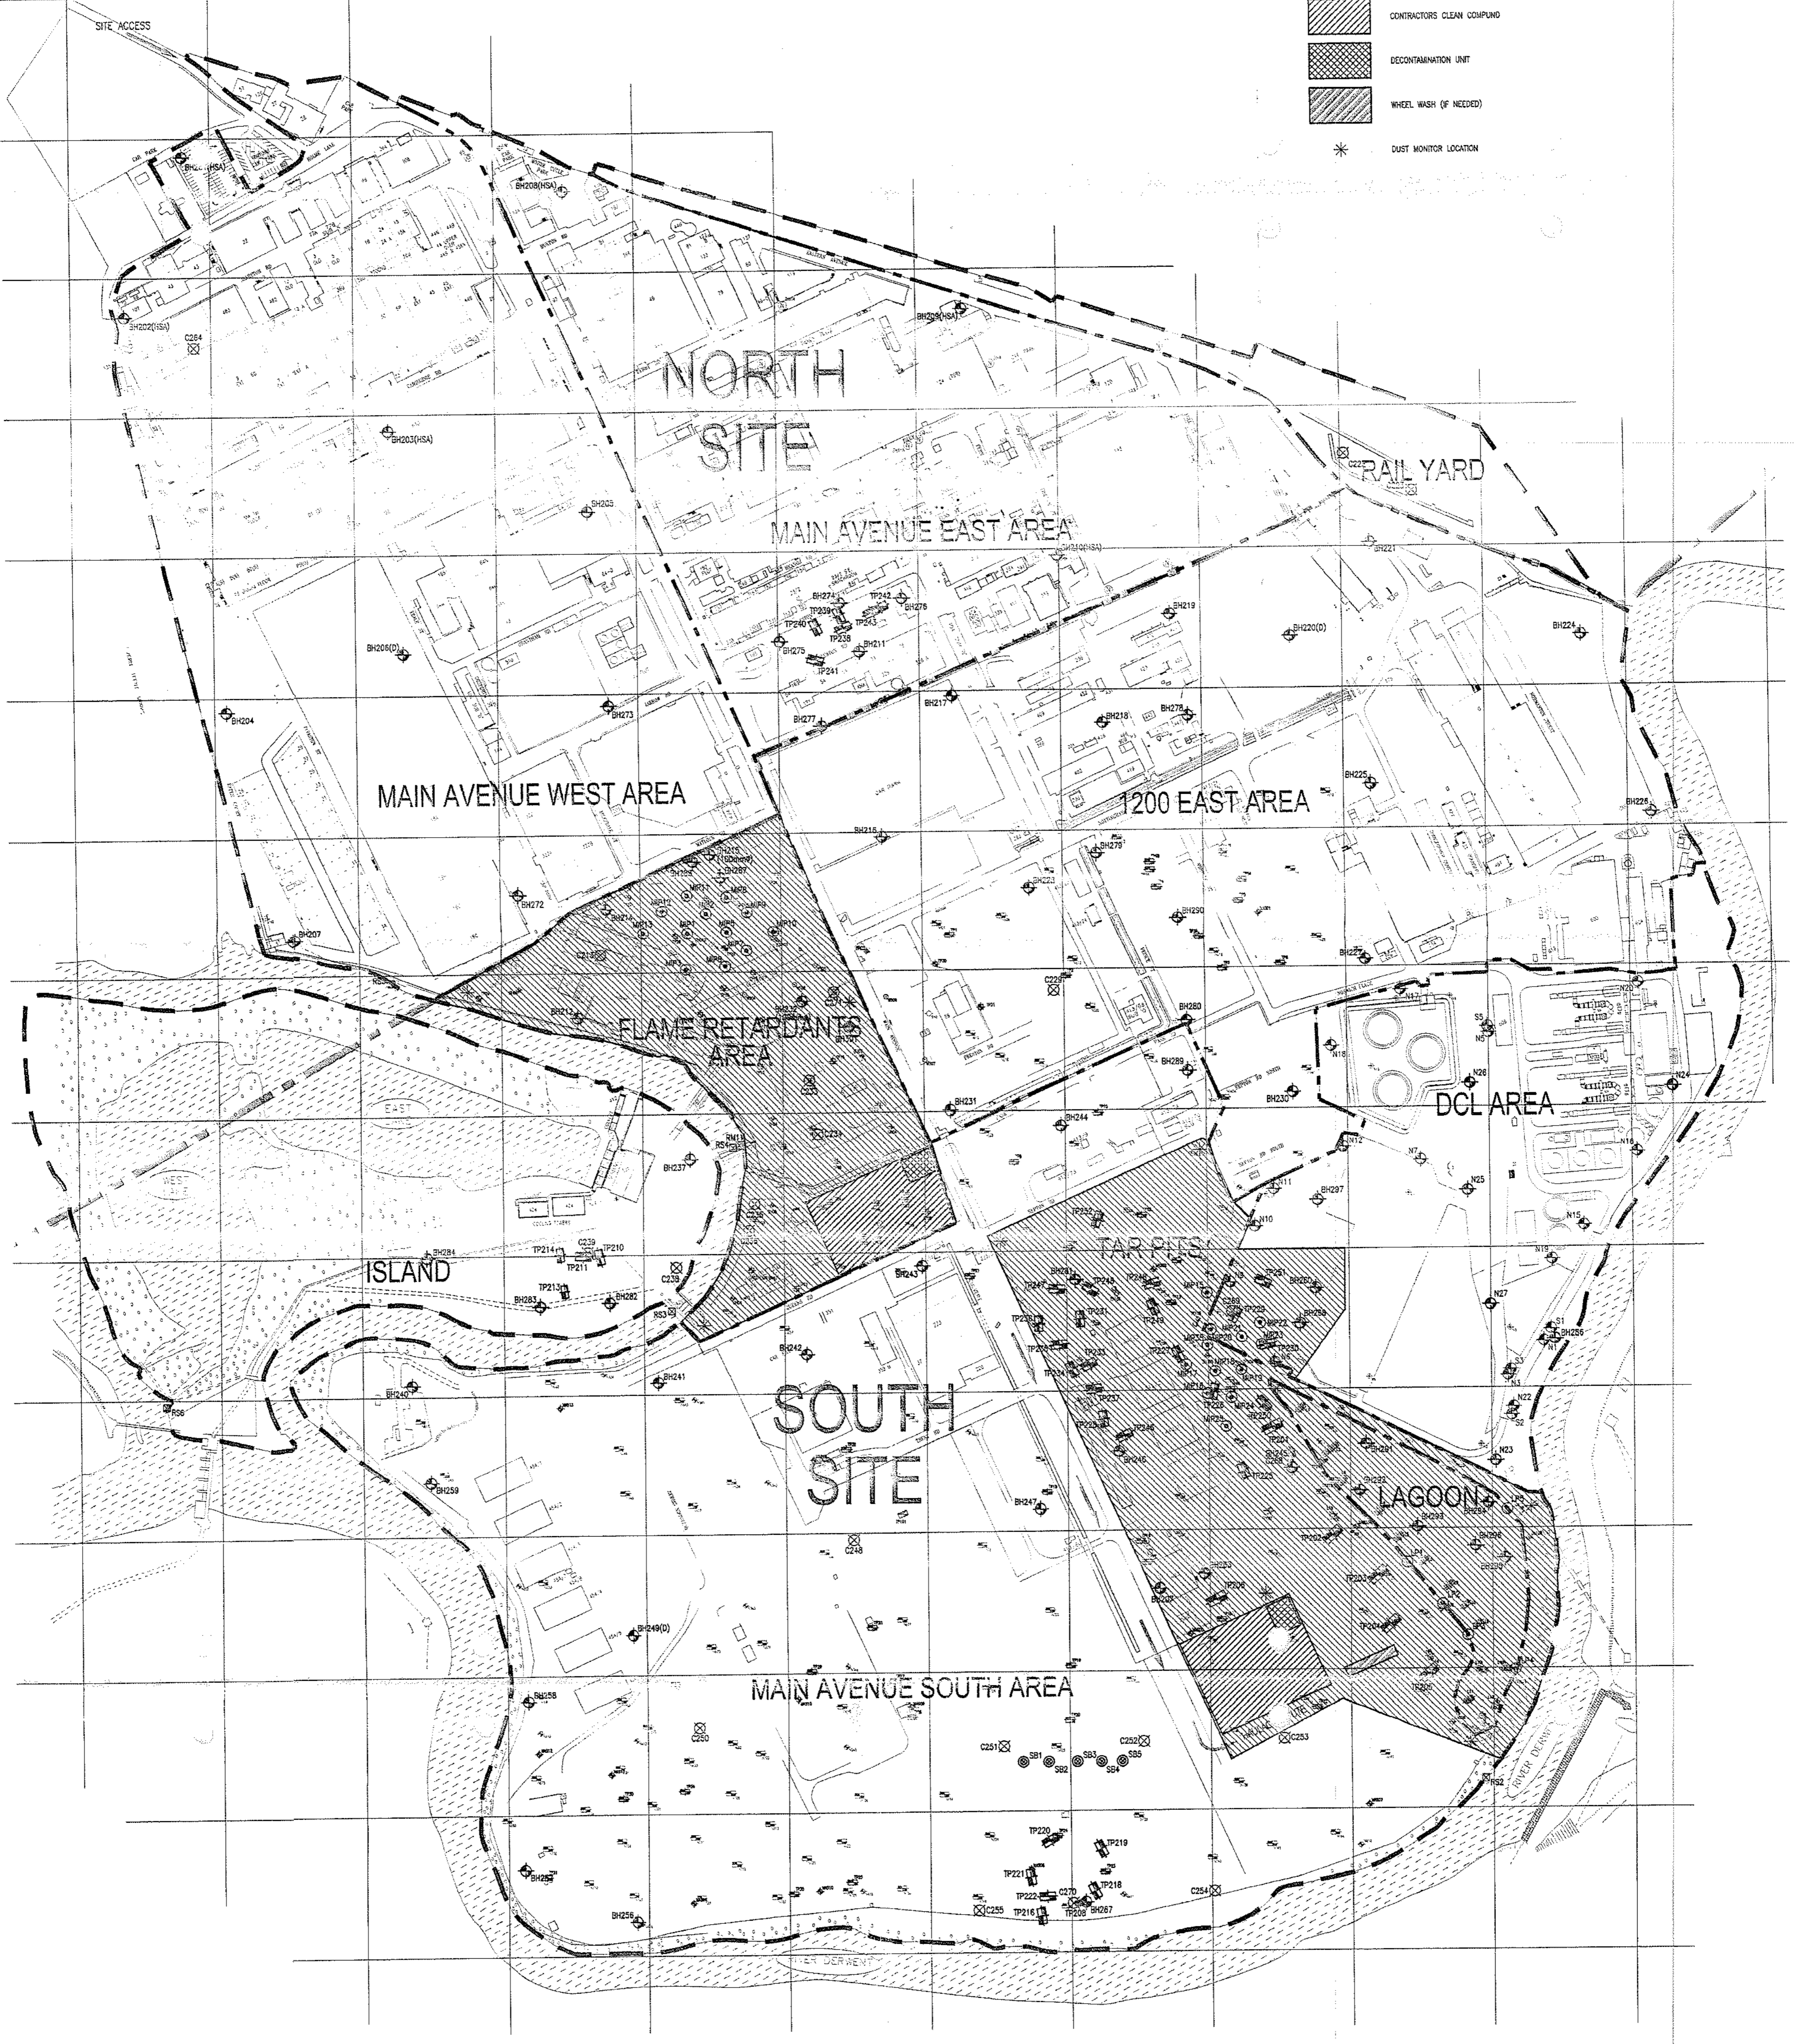

Arndale Court
 Headingley
 Leeds
 LS6 2UJ

Tel: 0113 278 7111
 Fax: 0113 275 0623
 e-mail: leeds@wyg.com

White Young Green

Environmental
 Civil Structural Mechanical Electrical Process Rail Traffic Environmental Project Management

Project: E1453
 SPONDON
 DERBYSHIRE

Client:
 ACETATE CHEMICALS LTD

Site Address
 ACETATE PRODUCTS LTD
 P.O. BOX 5
 SPONDON
 DERBYSHIRE, DE21 7BP

National Grid Reference: 440000 334500

Area of Site:
 Hectares: 112.67
 Acres: 287.42

Rev	Description	By	Chk	App	Date

Drawing Title:
PRINCIPALS OF SITE SET UP & ENVIRONMENTAL CONTROLS PLAN

Project No.	Office	Type	Drawing No.	Revision
E1453	4104	CL	409	

APPROVAL INFORMATION TENDER CONTRACT CONSTRUCTION